



04 Northern Elevation
1:100 @A1

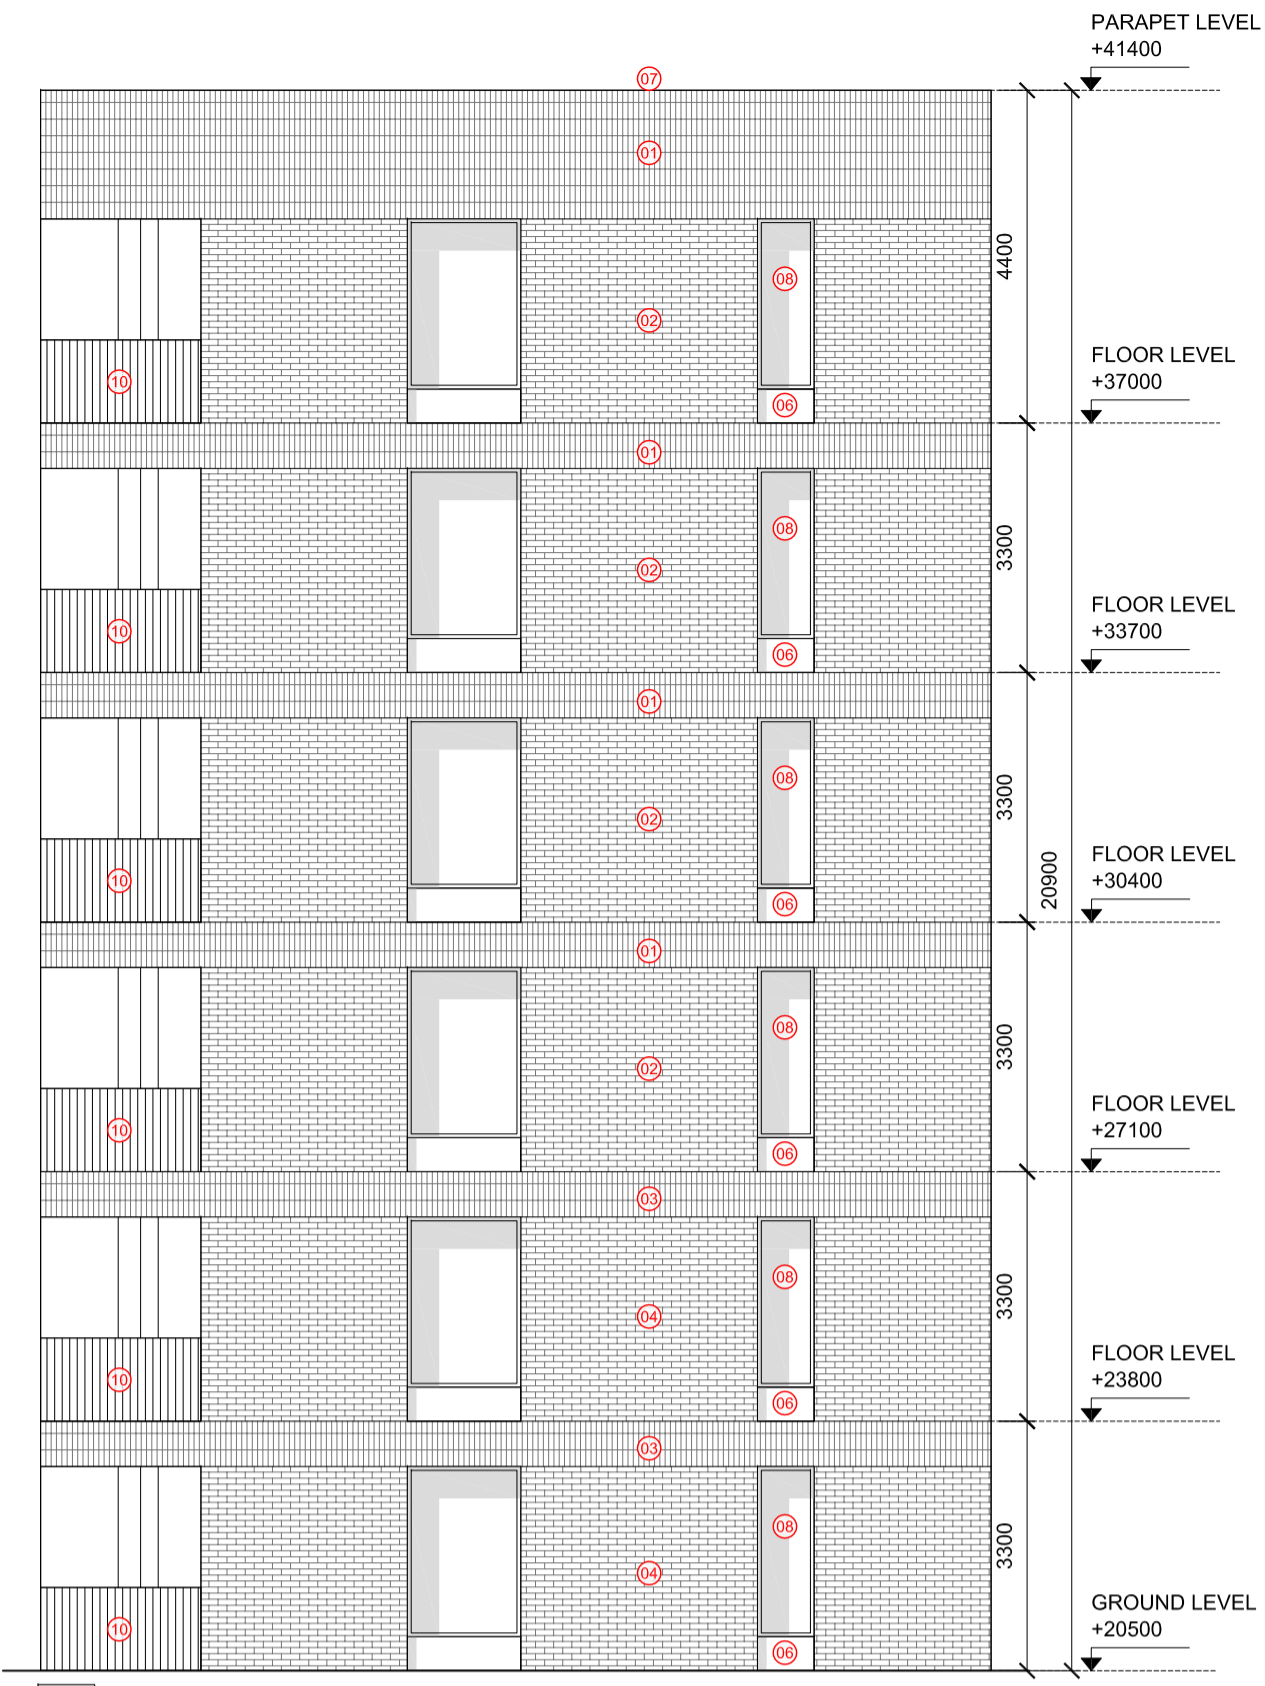

05 Northern Chamfer Elevation
1:100 @A1



06 Eastern Elevation
1:100 @A1

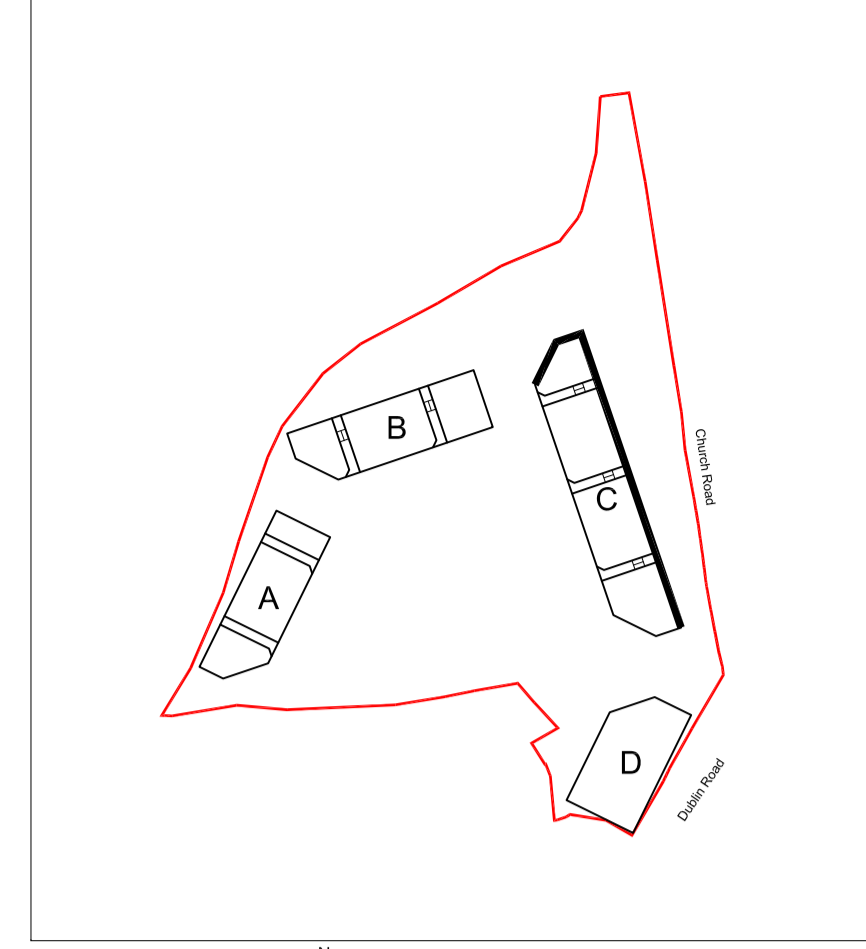

Key Plan
1:2000 @A1

MATERIAL LEGEND:

- 01 WHITE BRICKWORK IN SOLDIER COURSES
- 02 SELECTED WHITE BRICKWORK IN STRETCHER BOND
- 03 SELECTED PALE BROWN BRICKWORK IN SOLDIER COURSES
- 04 SELECTED PALE BROWN BRICKWORK IN STRETCHER BOND
- 05 SELECTED VENTILATED HIT AND MISS BRICKWORK
- 06 POWDER COATED PRESSED ALUMINUM CILL / PANEL
- 07 POWDER COATED PRESSED ALUMINUM CASING
- 08 GLAZED POWDER COATED ALUMINUM WINDOW SYSTEM
- 09 SELECTED POWDERCOATED METAL GUARDRAIL
- 10 SELECTED BALCONY DECKING
- 11 SELECTED PAVING (REFER TO LANDSCAPE DETAILS)
- 12 POWDER COATED METAL BRIDGE
- 13 LANDSCAPED AREA, REFER TO LANDSCAPE DRAWINGS
- 14 RIVER WASHED GRAVEL EDGING
- 15 SEDUM GREEN ROOF BUILD UP
- 16 POWDER COATED ALUMINUM DOOR
- 17 SOLAR PANELS, SEE ROOF PLAN FOR EXTENT OF PANELS

DO NOT SCALE FROM THIS DRAWING. WORK ONLY FROM FIGURED DIMENSIONS.
ALL ERRORS AND OMISSIONS TO BE REPORTED TO THE ARCHITECT.
THIS DRAWING TO BE READ IN CONJUNCTION WITH RELEVANT CONSULTANT'S DRAWINGS.

NO.	DESCRIPTION	DATE	REV

NO.	DESCRIPTION	DATE	REV

client JACKO INVESTMENTS
project LORD MAYORS REDEVELOPMENT, SWORDS
drawing PROPOSED ELEVATIONS OF BUILDING C
scale 1:100 @ A1

drawing no 1808
P2.110



aughey o' flaherty architects

32 nassau street dublin 2 tel 01 6729932 fax 01 4982478 e-mail info@aof.ie

ISSUED FOR PLANNING SUBMISSION

07 02 20

date rev