



**NOTES**

01. DO NOT SCALE. USE FIGURED DIMENSIONS ONLY.
02. THIS DRAWING IS TO BE READ IN CONJUNCTION WITH ALL OTHER RELEVANT ARCHITECTURAL AND ENGINEERING DRAWINGS.
03. APPROXIMATE LOCATION OF EXISTING SITE BOUNDARY VIRGIN MEDIA CHAMBER
04. VIRGIN MEDIA SUPPLY ALL OF THE EQUIPMENT NEEDED FOR THE INSTALLATION OF VIRGIN MEDIA NETWORK - DUCT, CHAMBER COVERS, CABINETS, ETU'S, TAP ENCLOSURES, OUTLET BOXES, INTERNAL "TRIPLE SCREENED" COAX CABLE.
05. ALL ELECTRICAL WORKS SHALL BE CARRIED OUT IN ACCORDANCE WITH THE ET101 REGULATIONS
06. THIS IS NOT A FINAL DESIGN DRAWING. THIS DRAWING WILL BE SUPERCEDED BY EIR & VIRGIN MEDIAS FINAL DESIGN DRAWING WHICH THEY WILL ISSUE.
07. THIS PROPOSAL IS SUBJECT TO APPROVAL FROM THE LOCAL AUTHORITY, EIR & VIRGIN MEDIA REPRESENTATIVE & PLANNING PERMISSION

**LEGEND**

-  TWIN WALLED Ø110mm GREEN DUCT ON FOOTWAY TO EIR SPEC.
-  INGROUND FOOTWAY CHAMBER TO EIR SPEC (E4 TYPE).
-  TWIN WALLED Ø110mm GREEN DUCT ON FOOTWAY TO VIRGIN MEDIA SPEC.
-  INGROUND FOOTWAY CHAMBER TO VIRGIN MEDIA SPEC (E4B TYPE).

THIS IS NOT AN APPROVED UTILITY DESIGN DRAWING. INFORMATION ONLY

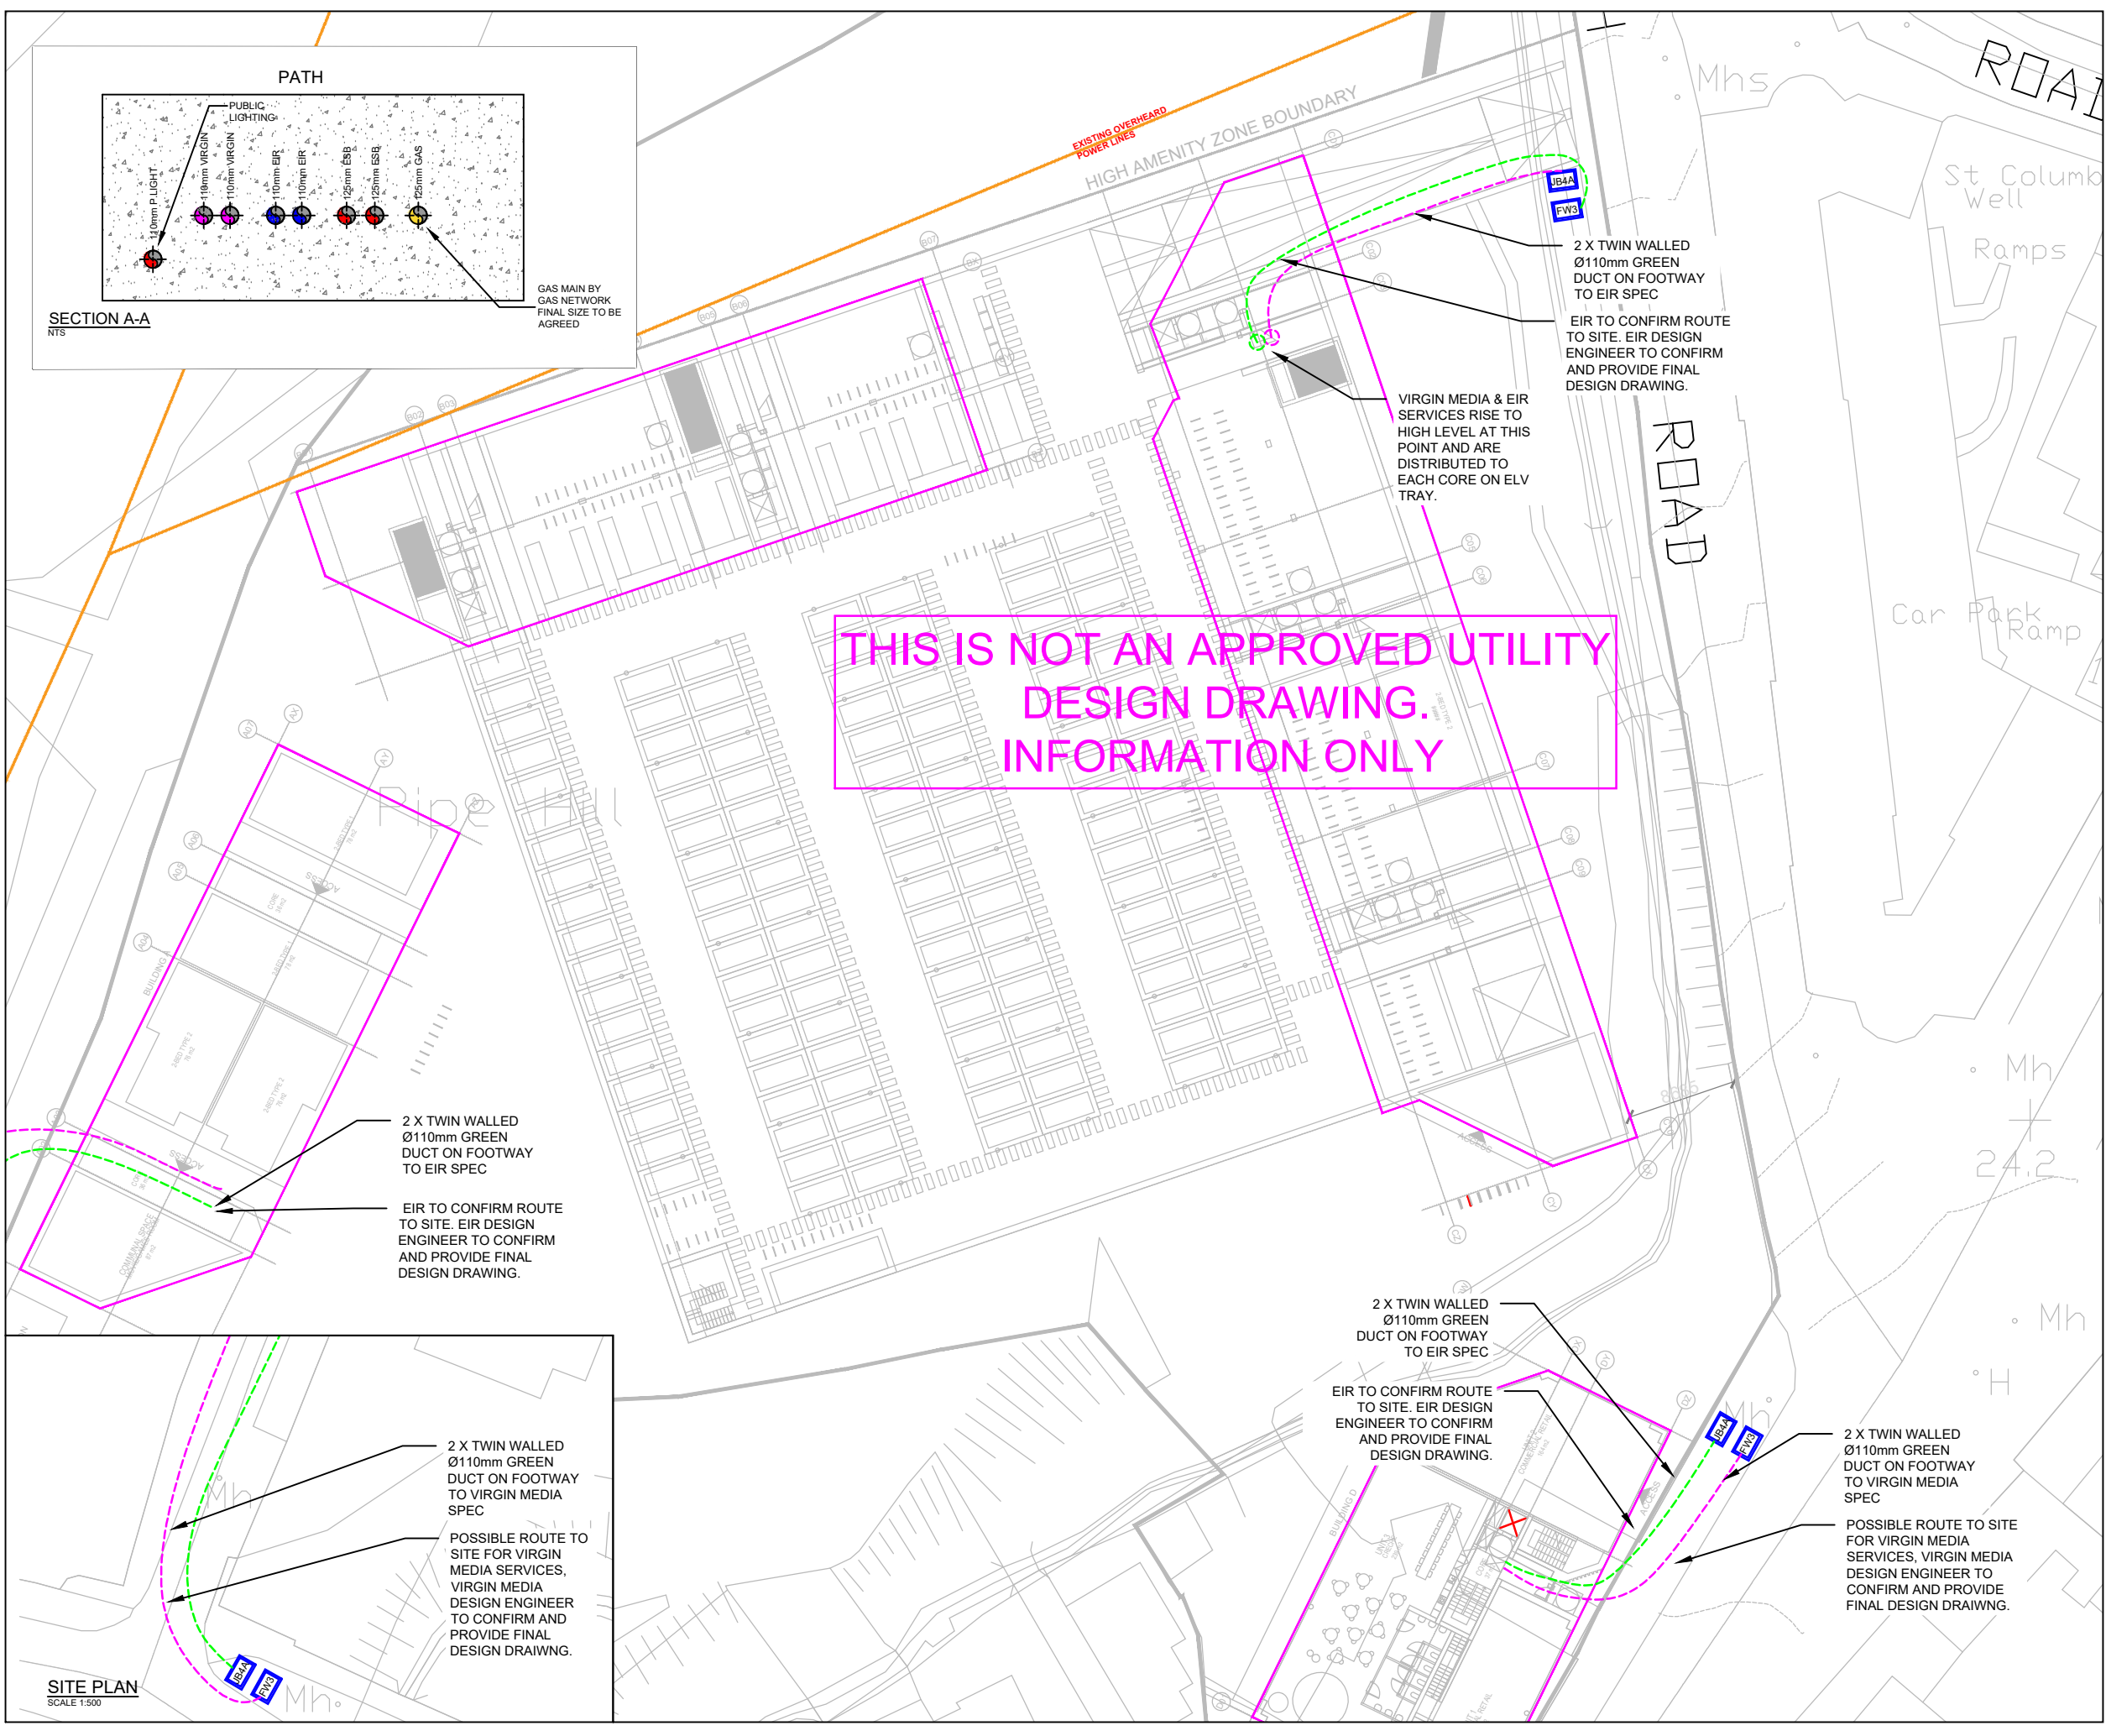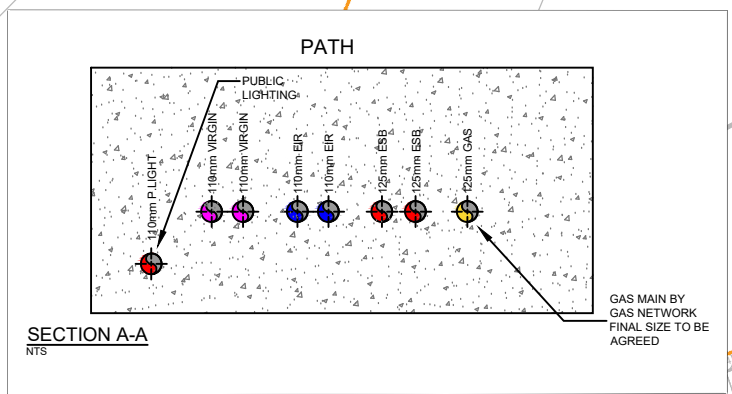

2 X TWIN WALLED Ø110mm GREEN DUCT ON FOOTWAY TO EIR SPEC

EIR TO CONFIRM ROUTE TO SITE. EIR DESIGN ENGINEER TO CONFIRM AND PROVIDE FINAL DESIGN DRAWING.

2 X TWIN WALLED Ø110mm GREEN DUCT ON FOOTWAY TO VIRGIN MEDIA SPEC

POSSIBLE ROUTE TO SITE FOR VIRGIN MEDIA SERVICES, VIRGIN MEDIA DESIGN ENGINEER TO CONFIRM AND PROVIDE FINAL DESIGN DRAWING.

2 X TWIN WALLED Ø110mm GREEN DUCT ON FOOTWAY TO EIR SPEC

EIR TO CONFIRM ROUTE TO SITE. EIR DESIGN ENGINEER TO CONFIRM AND PROVIDE FINAL DESIGN DRAWING.

2 X TWIN WALLED Ø110mm GREEN DUCT ON FOOTWAY TO VIRGIN MEDIA SPEC

POSSIBLE ROUTE TO SITE FOR VIRGIN MEDIA SERVICES, VIRGIN MEDIA DESIGN ENGINEER TO CONFIRM AND PROVIDE FINAL DESIGN DRAWING.

**SITE PLAN**  
SCALE 1:500

B	FOR INFORMATION	RT	TMC	TMC	01/11/2019
A	FOR INFORMATION	RT	TMC	TMC	31/10/2019
ISSUE	DESCRIPTION	DRN	ORIG	APP	DATE

McElligott

CONSULTING ENGINEERS

H2a Centrepoint Business Park, Oak Road, Dublin 12  
Tel: +353 (0)1 424 3014 email: info@mcelligott.ie web: www.mcelligott.ie

CLIENT  
**JACKO INVESTMENTS REDEVELOPMENT**

PROJECT  
**THE LORD MAYORS, MAIN STREET SWORDS**

TITLE  
**EIR & VIRGIN MEDIA SITE SERVICES**

SHEET	SCALE	PROJECT No.	DRAWING No.
A3	1:500	19040	E002