
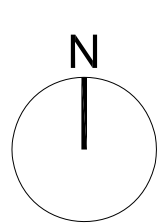


KEY
 - SITE BOUNDARY
 - HIGH AMENITY ZONE BOUNDARY
 - INDICATES AREAS (ROADS, FOOTPATHS, PUBLIC OPEN SPACE) TO BE TAKEN IN CHARGE BY LOCAL AUTHORITY

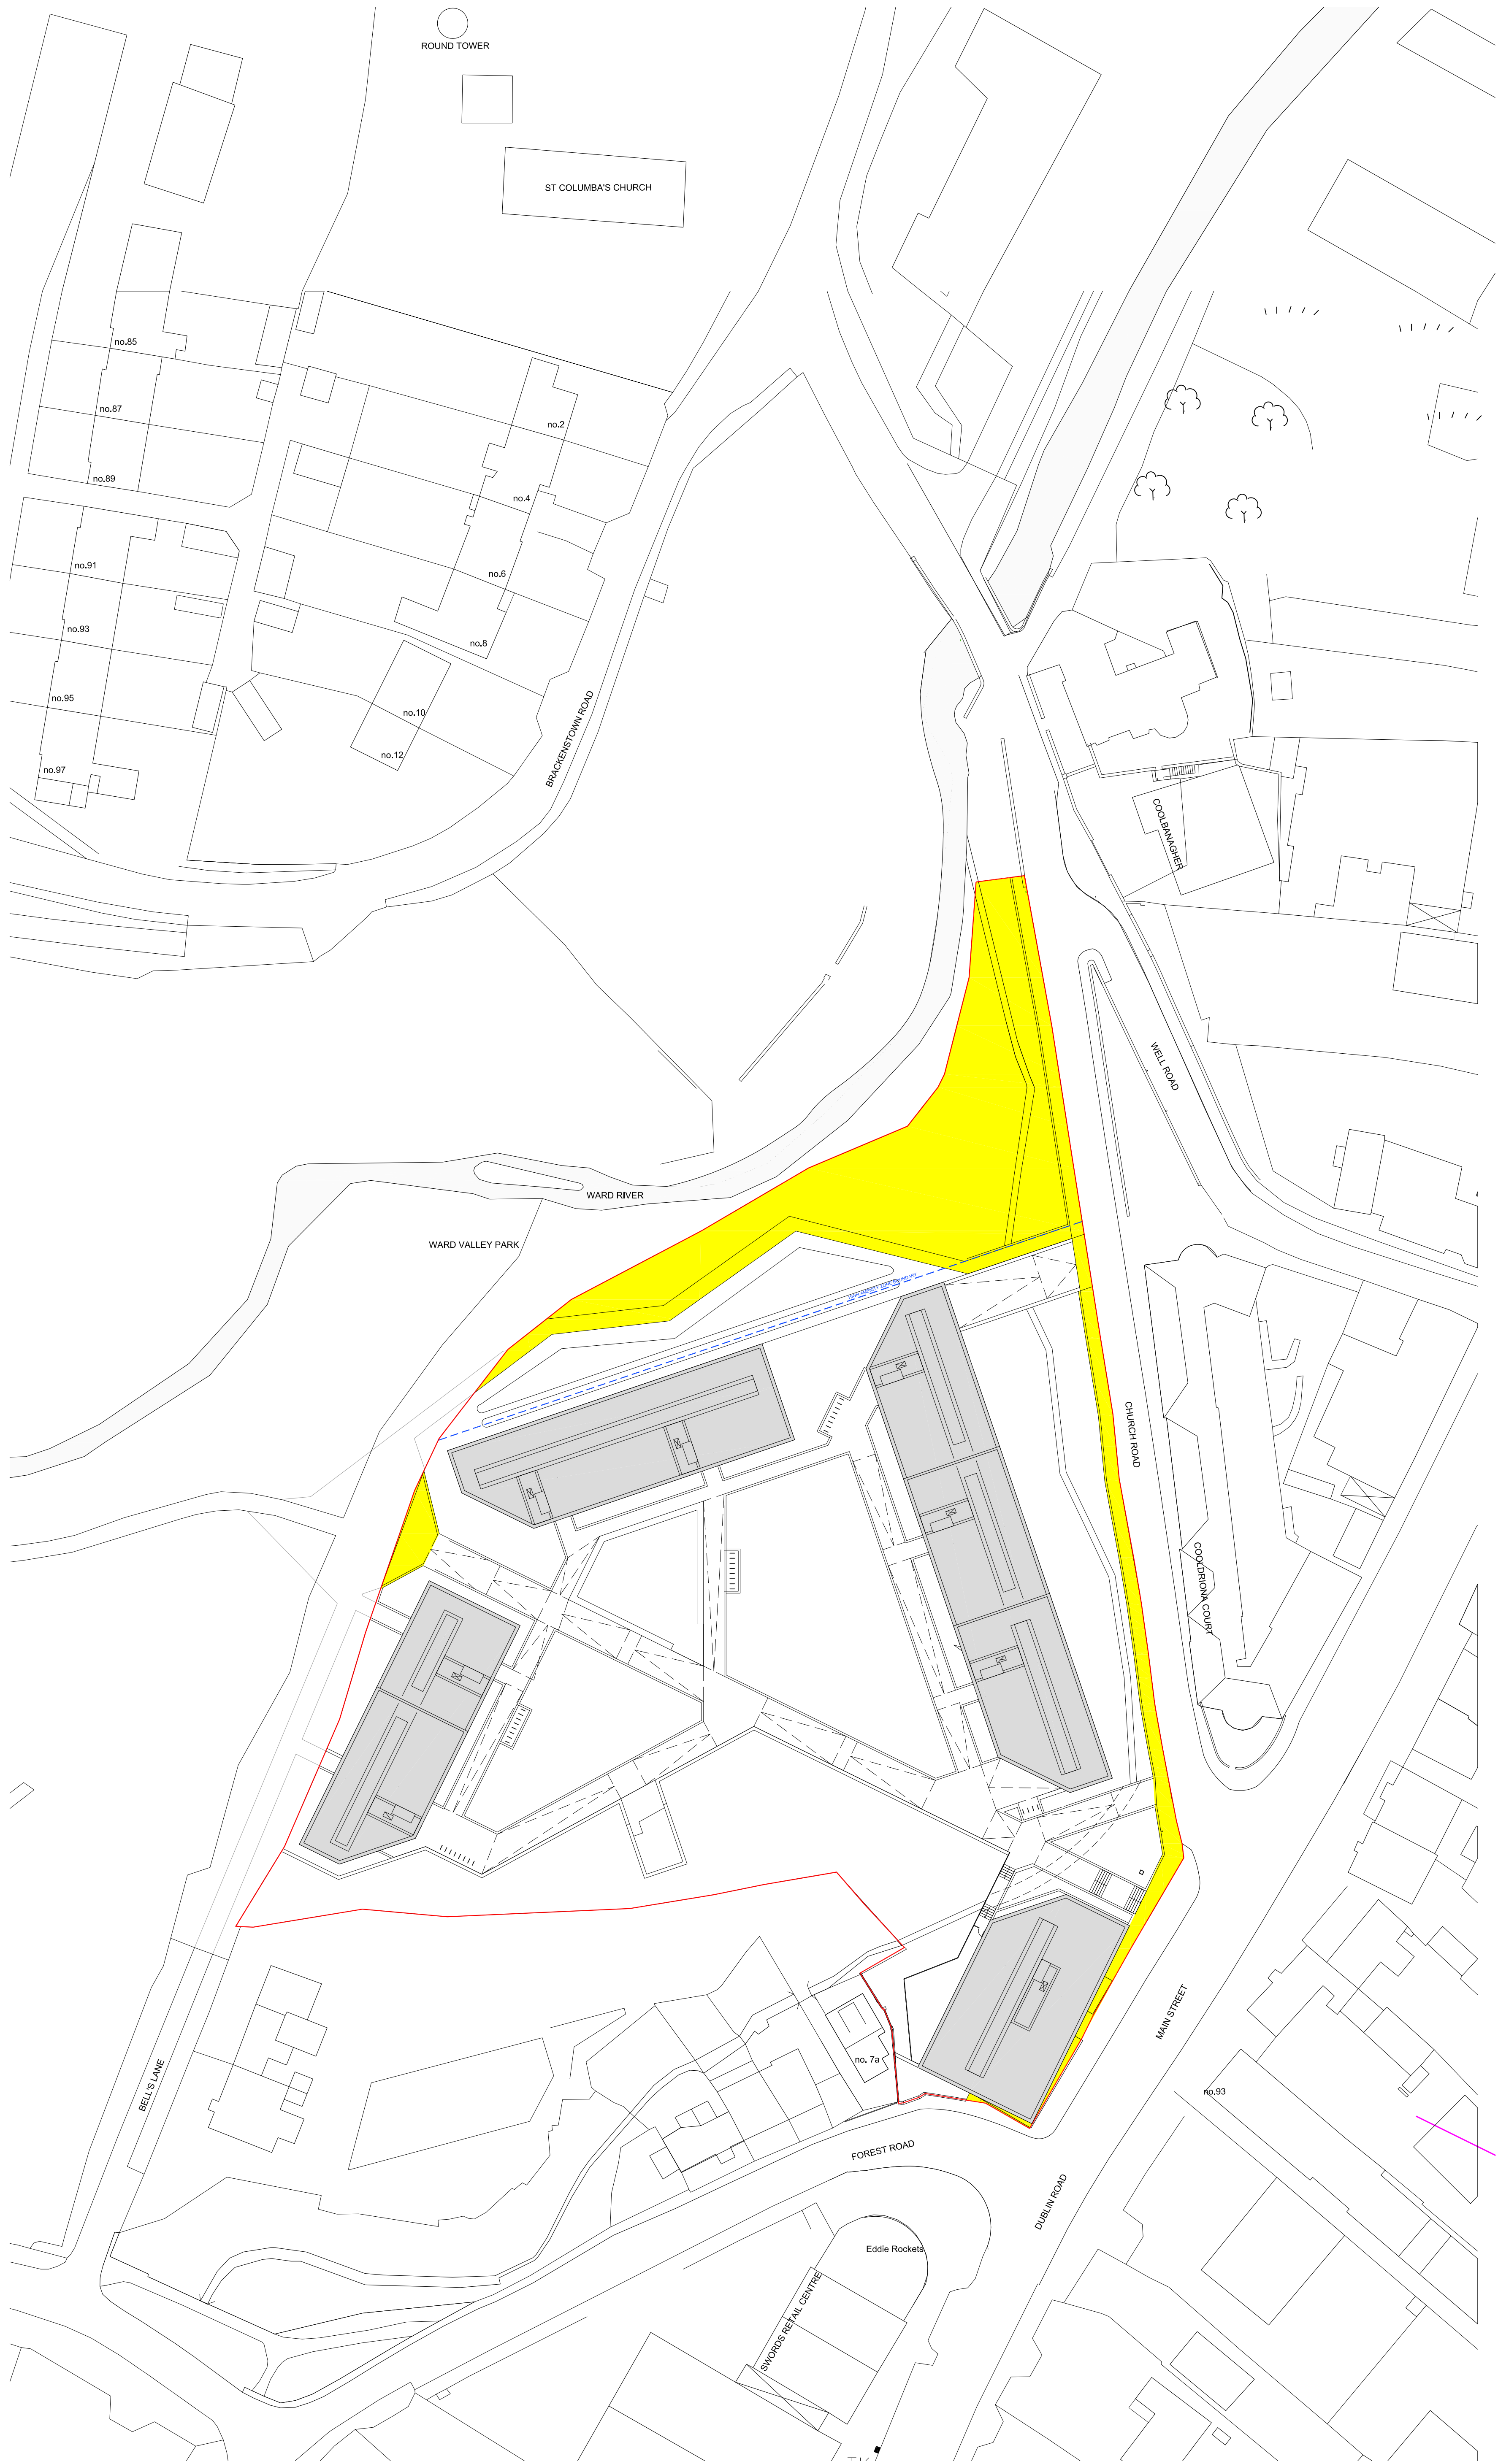

DO NOT SCALE FROM THIS DRAWING. WORK ONLY FROM FIGURED DIMENSIONS.
 ALL ERRORS AND OMISSIONS TO BE REPORTED TO THE ARCHITECT.
 THIS DRAWING TO BE READ IN CONJUNCTION WITH RELEVANT CONSULTANT'S DRAWINGS.

ISSUED FOR PLANNING SUBMISSION	07 02 20	
	date	rev

client JACKO INVESTMENTS
 project LORD MAYORS REDEVELOPMENT, SWORDS
 drawing PROPOSED TAKING IN CHARGE SITE PLAN
 scale 1:500 @A1

drawing no 1808
 rev **P0.104**



aughey o' flaherty architects
 32 nassau street dublin 2 tel 01 6729932 fax 01 4982478 e-mail info@aof.ie