



REVISION SCHEDULE				
REV. NO.	REV. DESCRIPTION	REV. DATE	DRAWN	CHECKED
PL1	IRISH WATER COMMENTS INCORPORATED	17/12/2019	JPC	JFC
PL2	ISSUED FOR PLANNING	17/02/2020	JPC	JFC

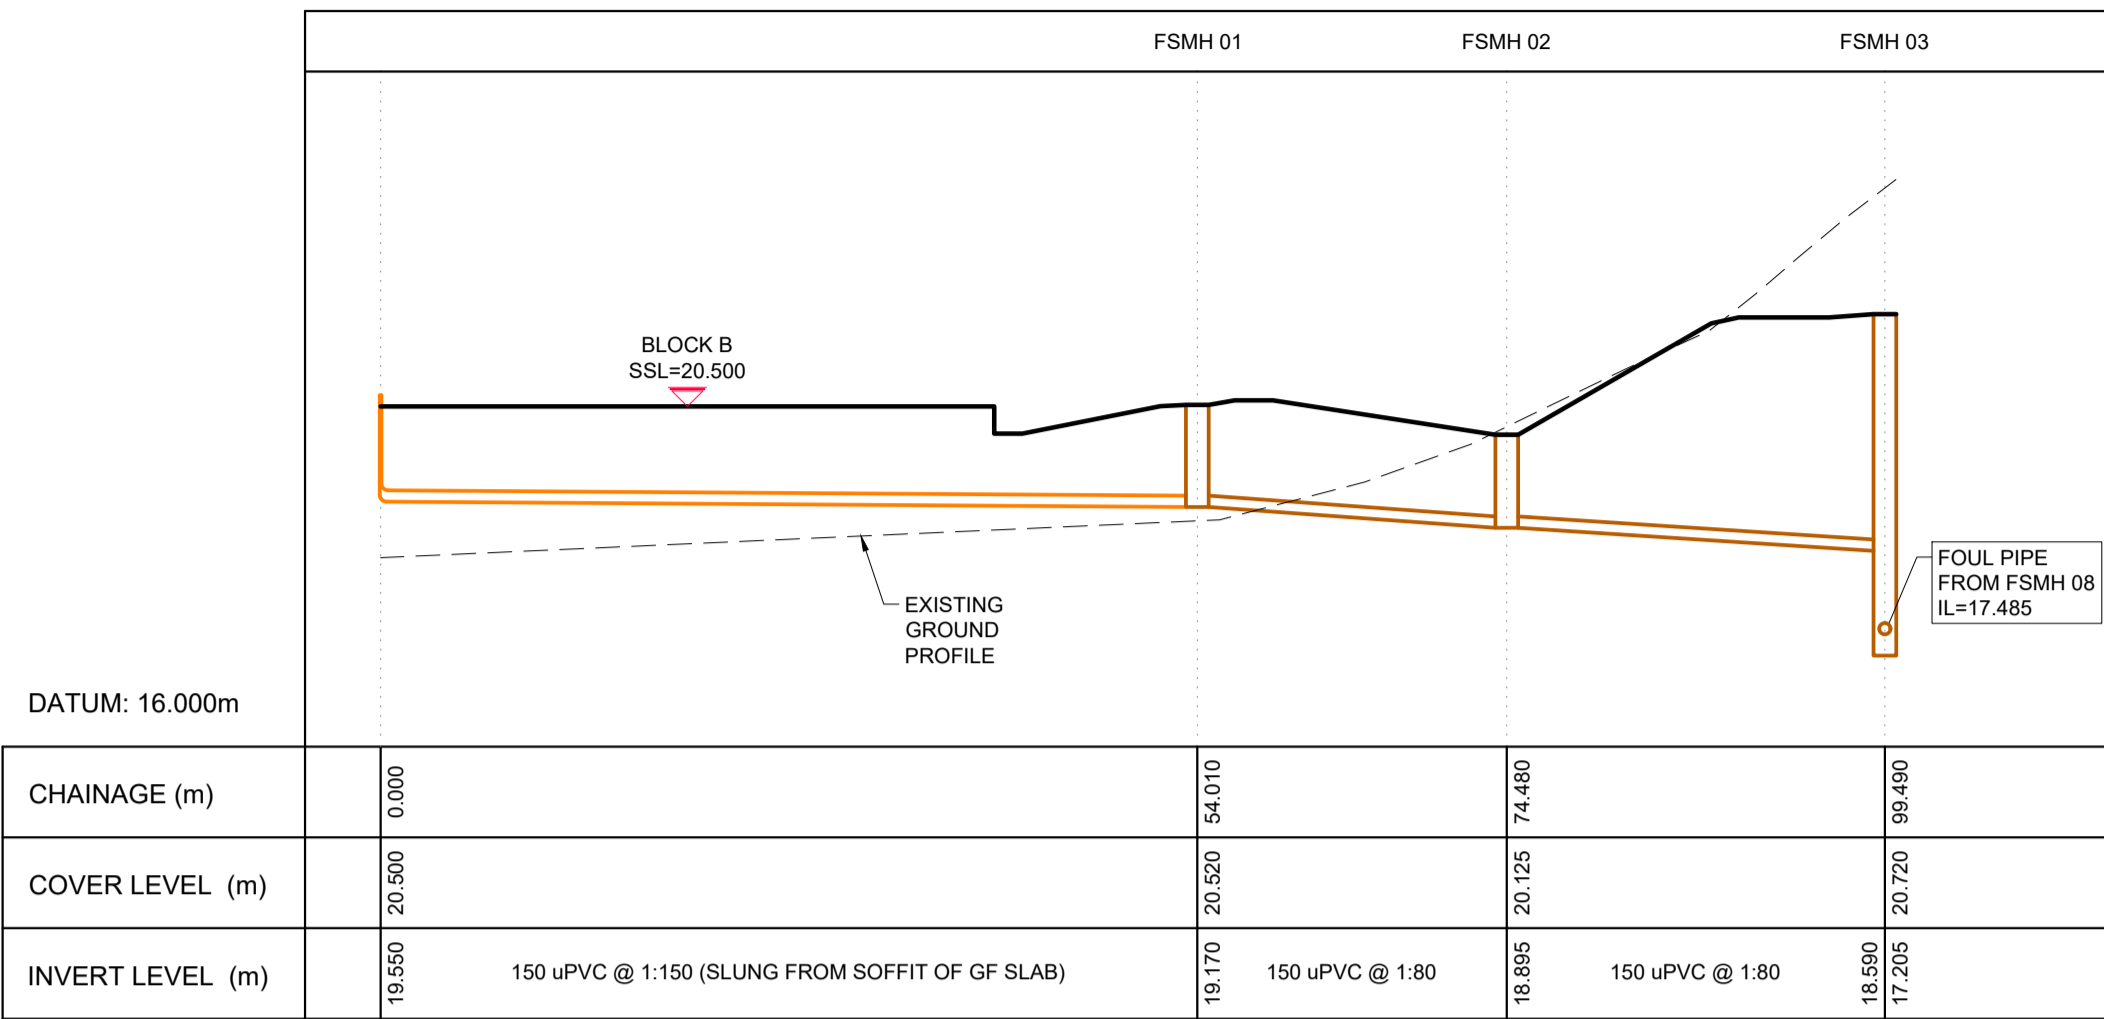

1
0008 LONGSECTION: FSMH 01 - FSMH 03
SCALE VERT: 1:1000 ; HORIZ: 1:200

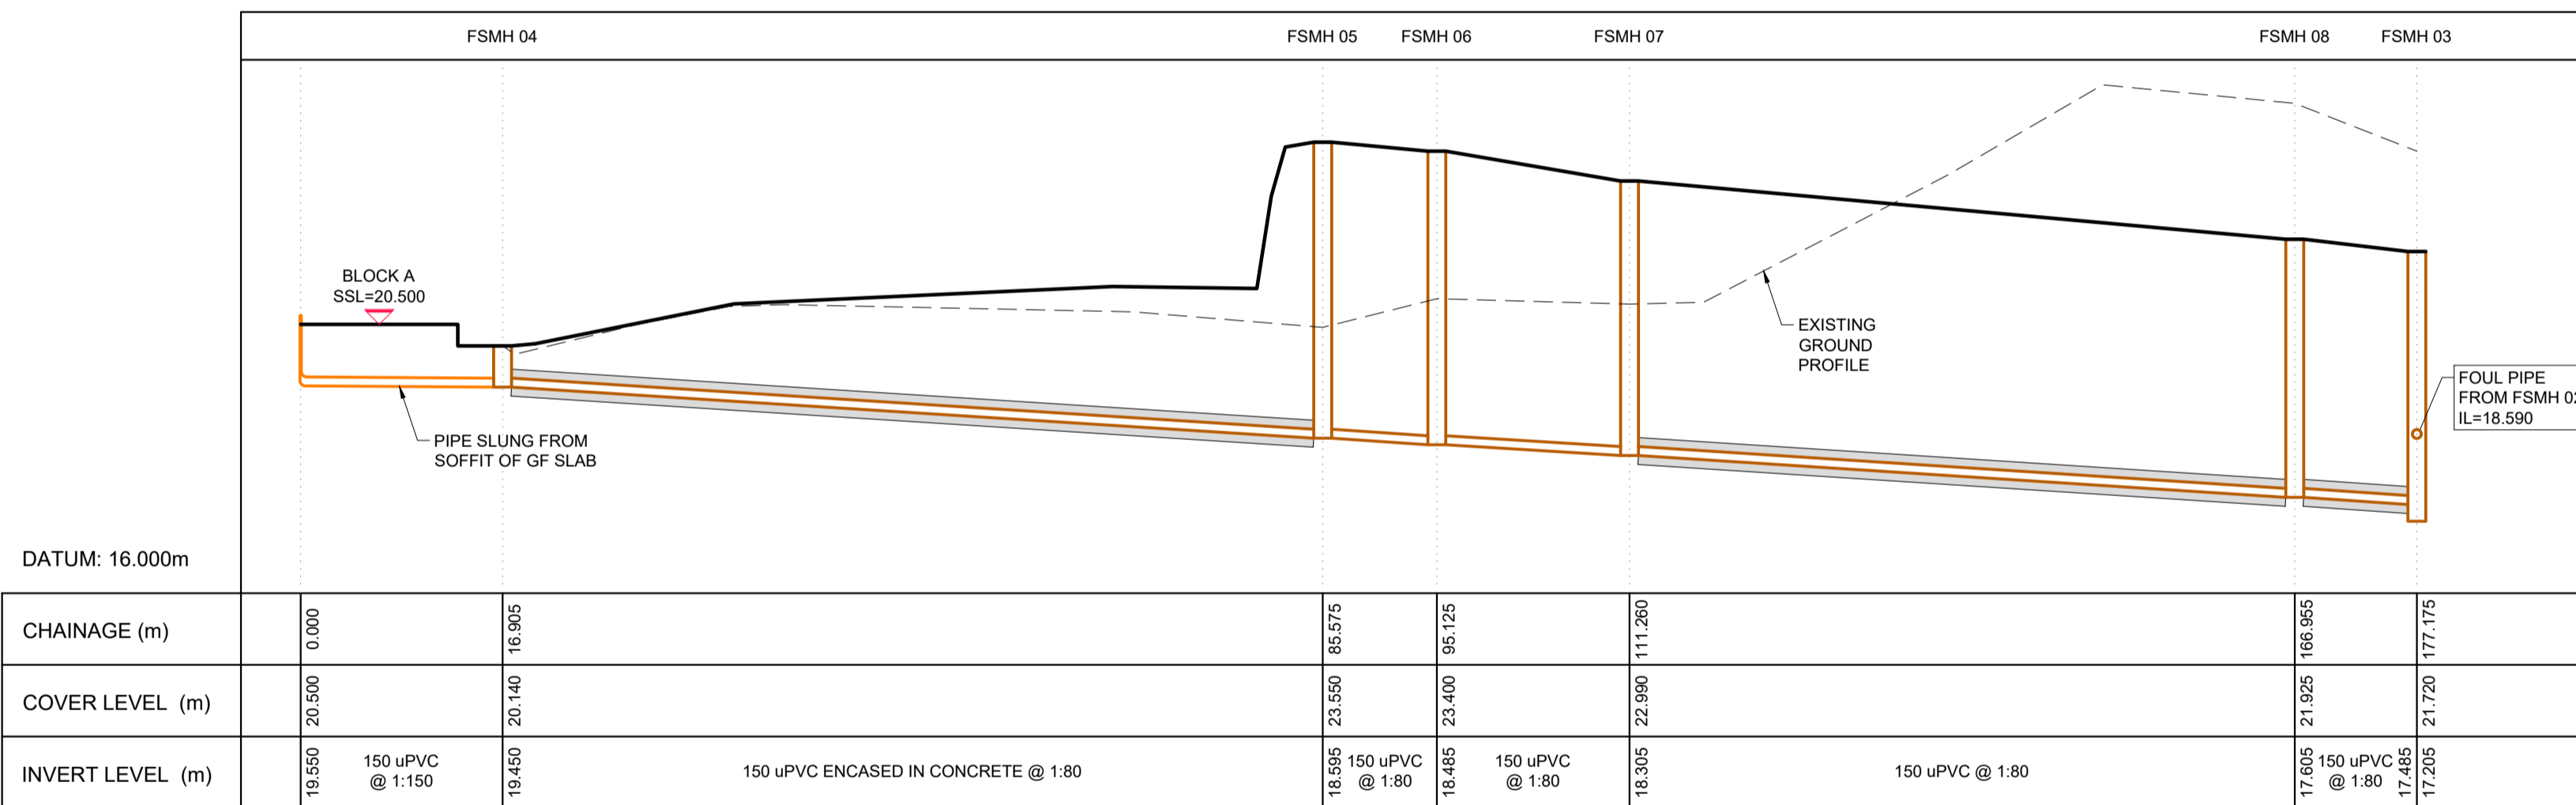

2
0009 LONGSECTION: FSMH 04 - FSMH 03
SCALE VERT: 1:1000 ; HORIZ: 1:200

Drawing Stage: PLANNING	Project Details:	Notes	Drawn by:	Checked by:	Approved by:	Date:	 Behan House, 10 Lower Mount Street, Dublin 2. D02 HT71 Tel: +353 1 661 1100 e-mail: info@cora.ie Web: www.cora.ie				
	Site Address:		JPC	KO'M	JFC	02/12/2019					
	Client:		Project Name:		Scale:	Project Number:					
	Architect:		THE LORD MAYOR REDEVELOPMENT		AS SHOWN @ A1	1867					
	M&E Designer:		Drawing Title:		Project:	Originator:		Zone:	Level:	Type:	Discipline:
Contractor:	SITE SECTIONS SHEET 2 (LONGSECTIONS)		SA	CORA	00	ZZ	DR	C	0008	04	PL2