
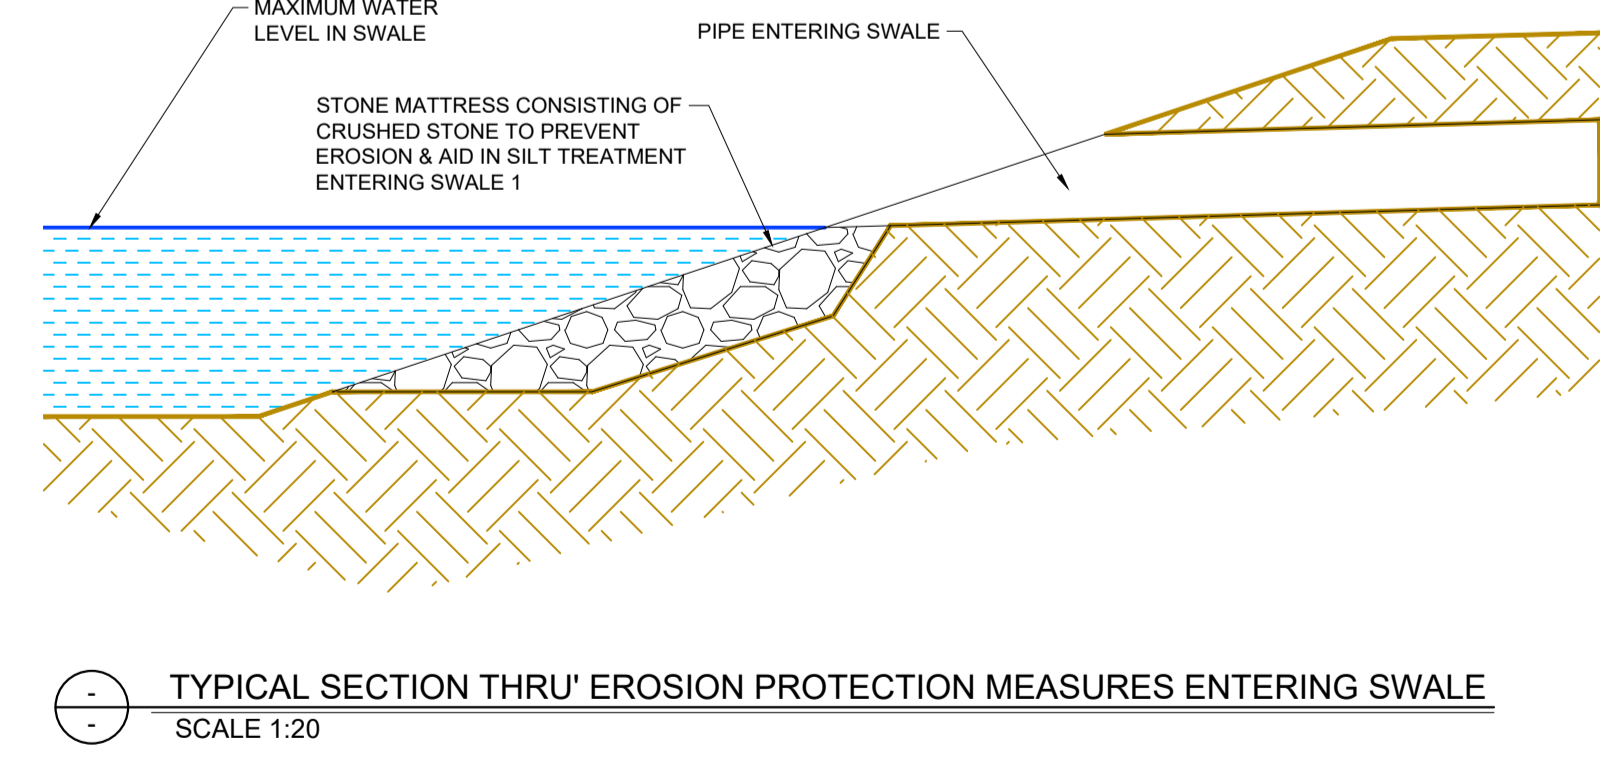
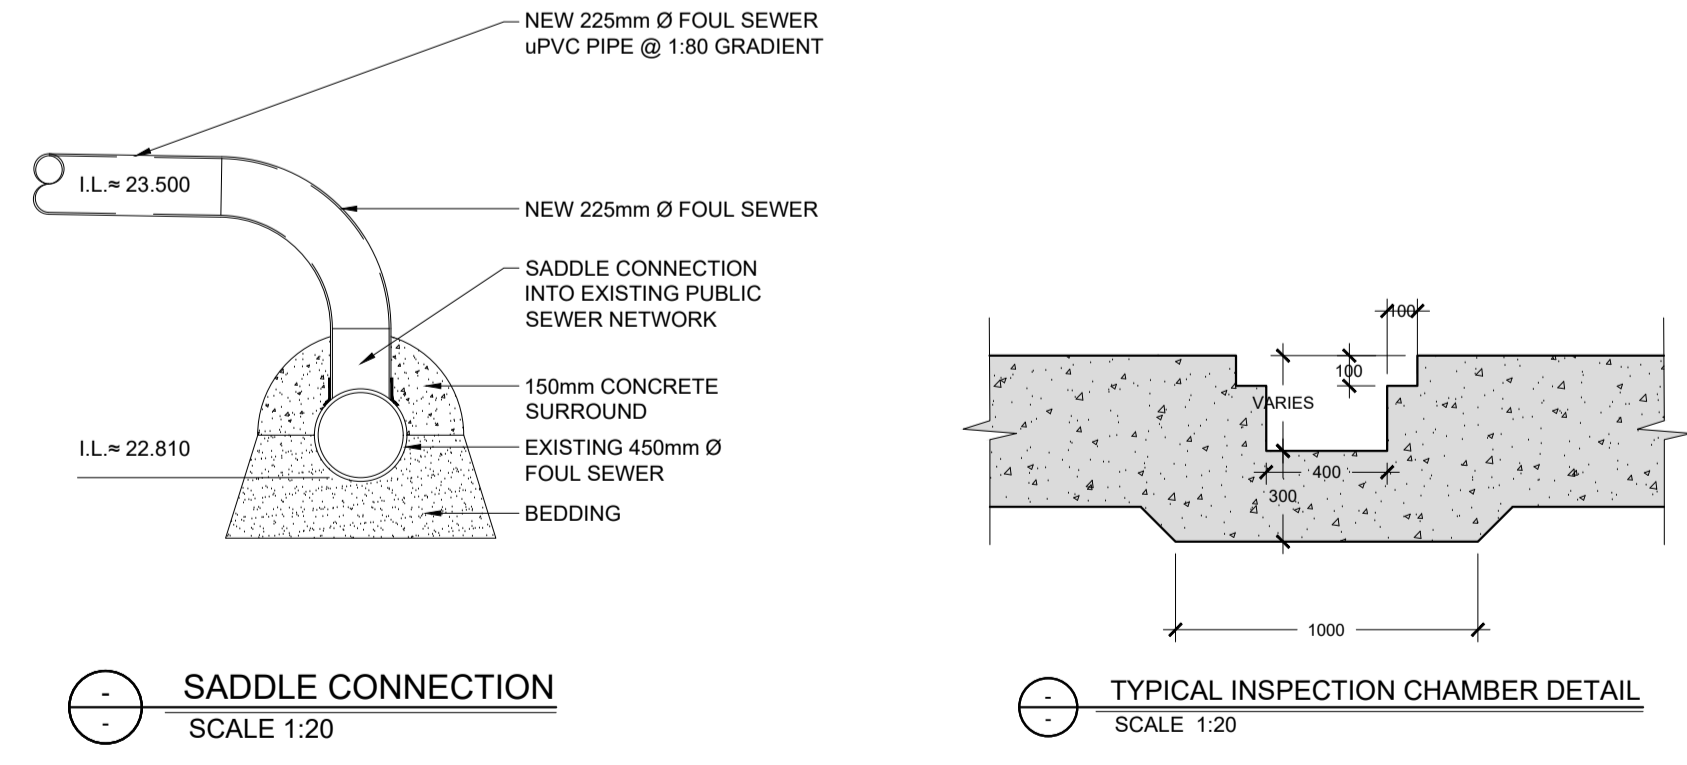
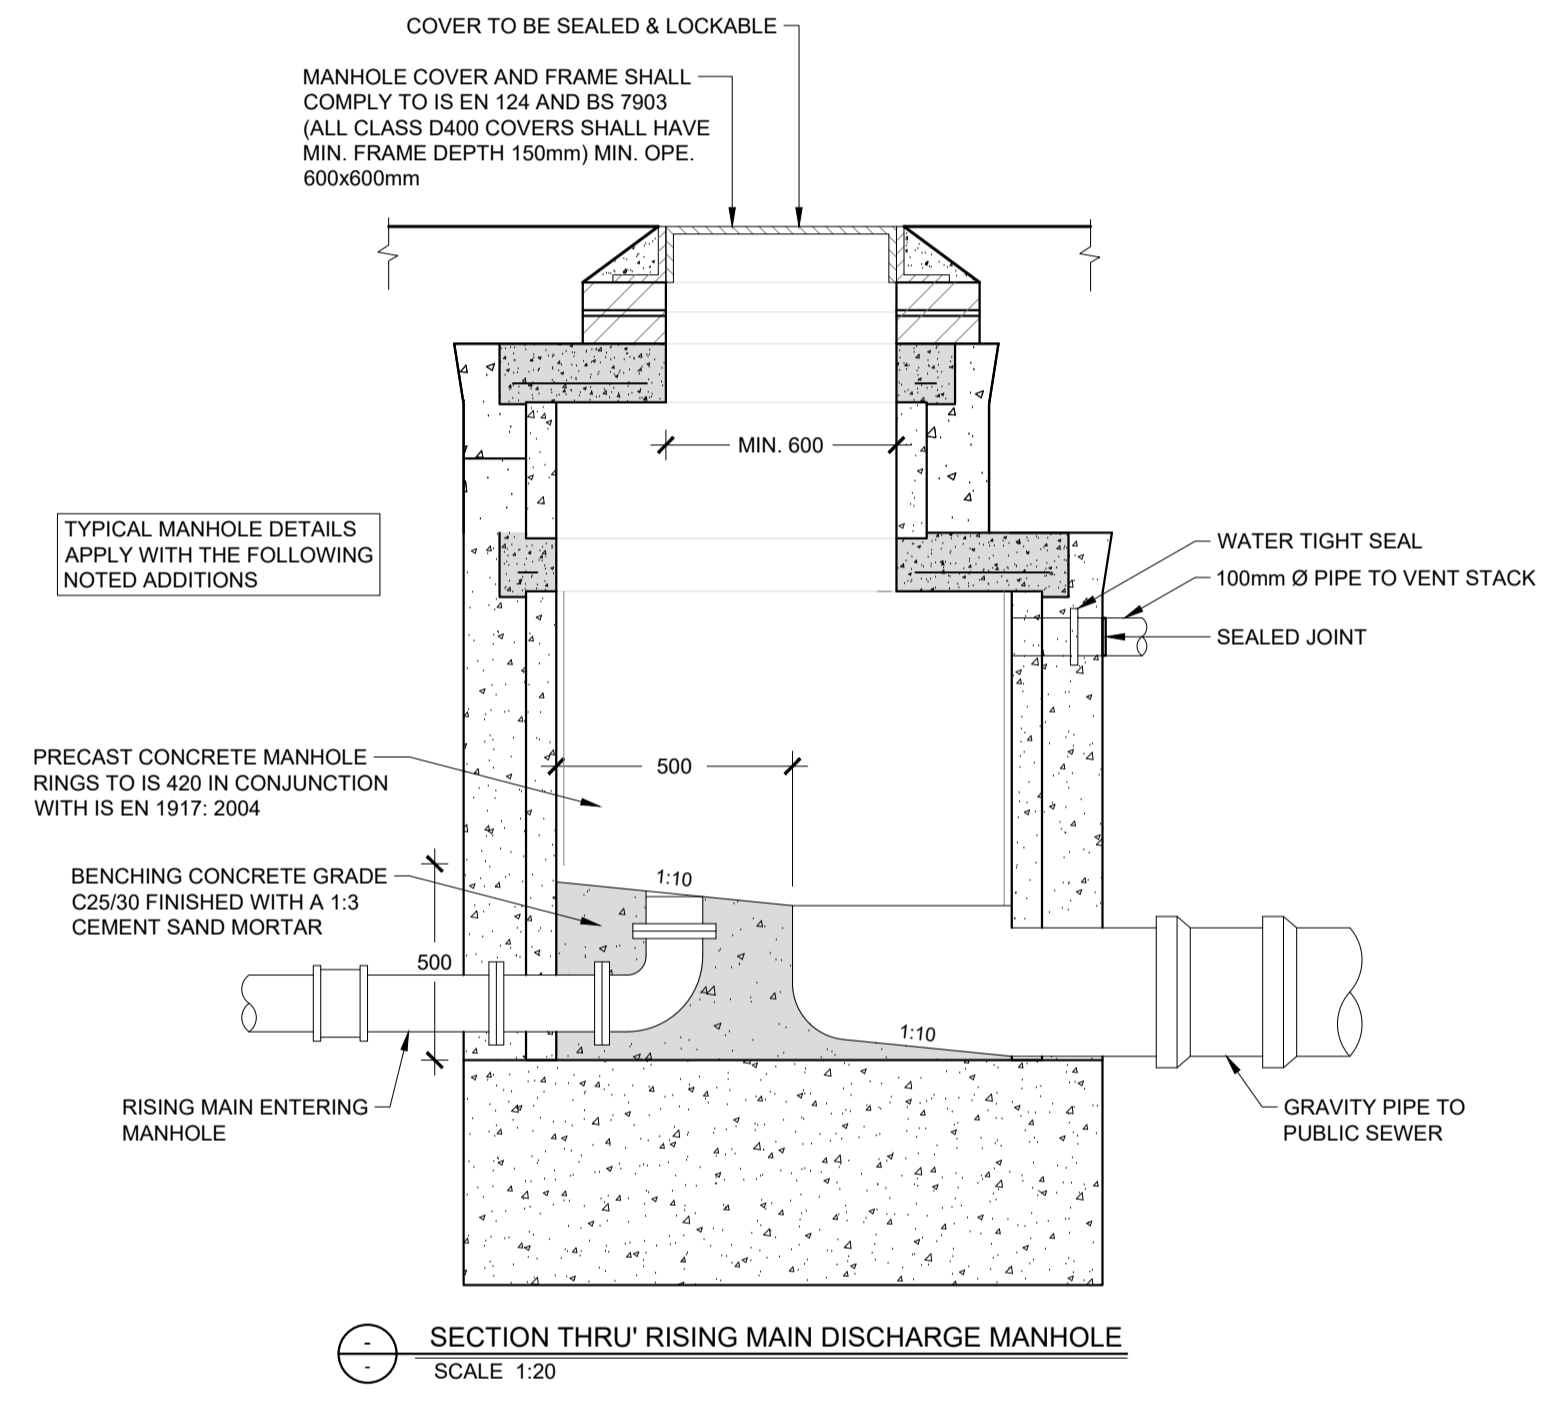
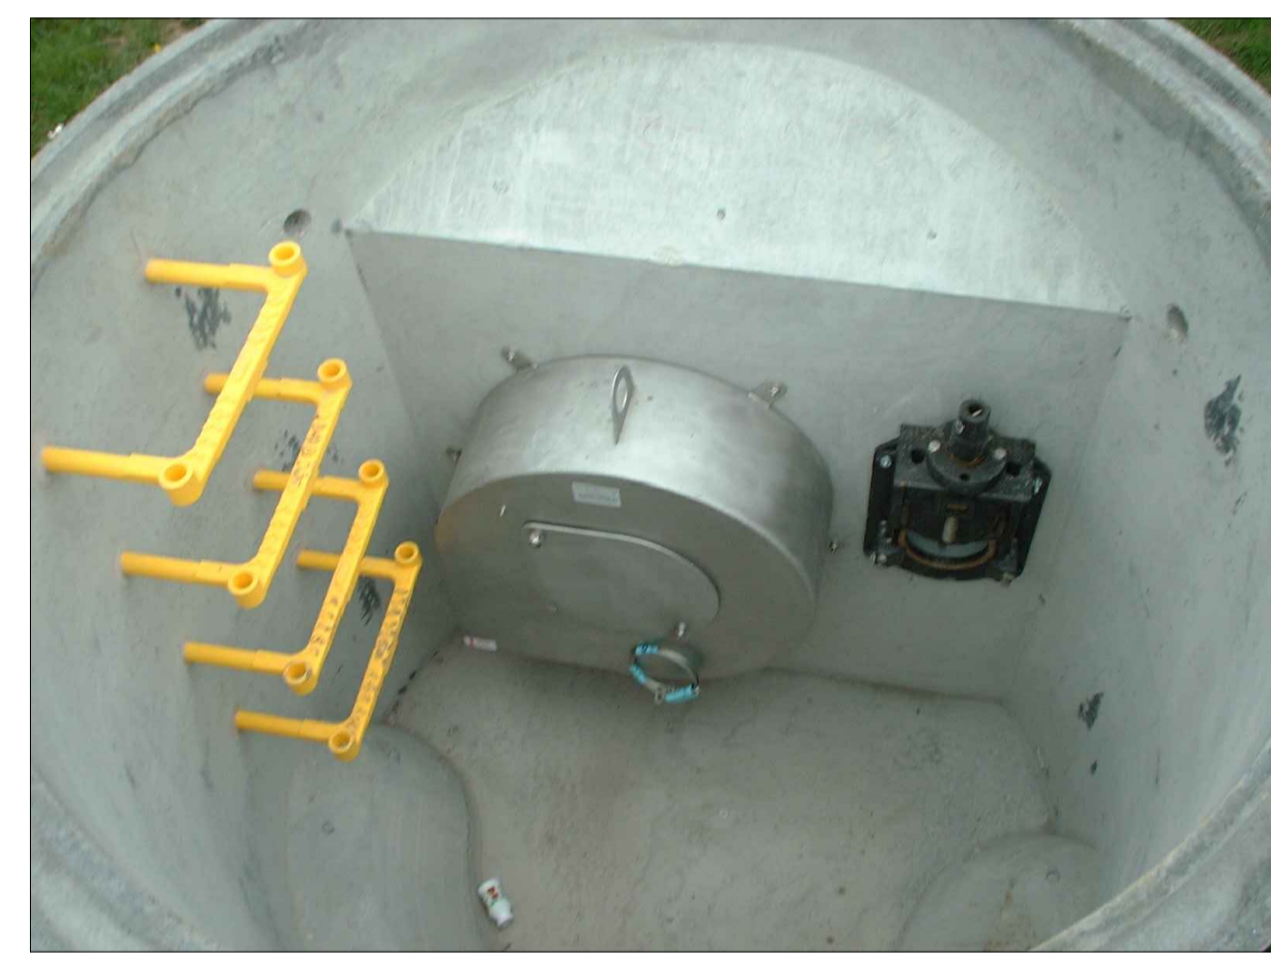
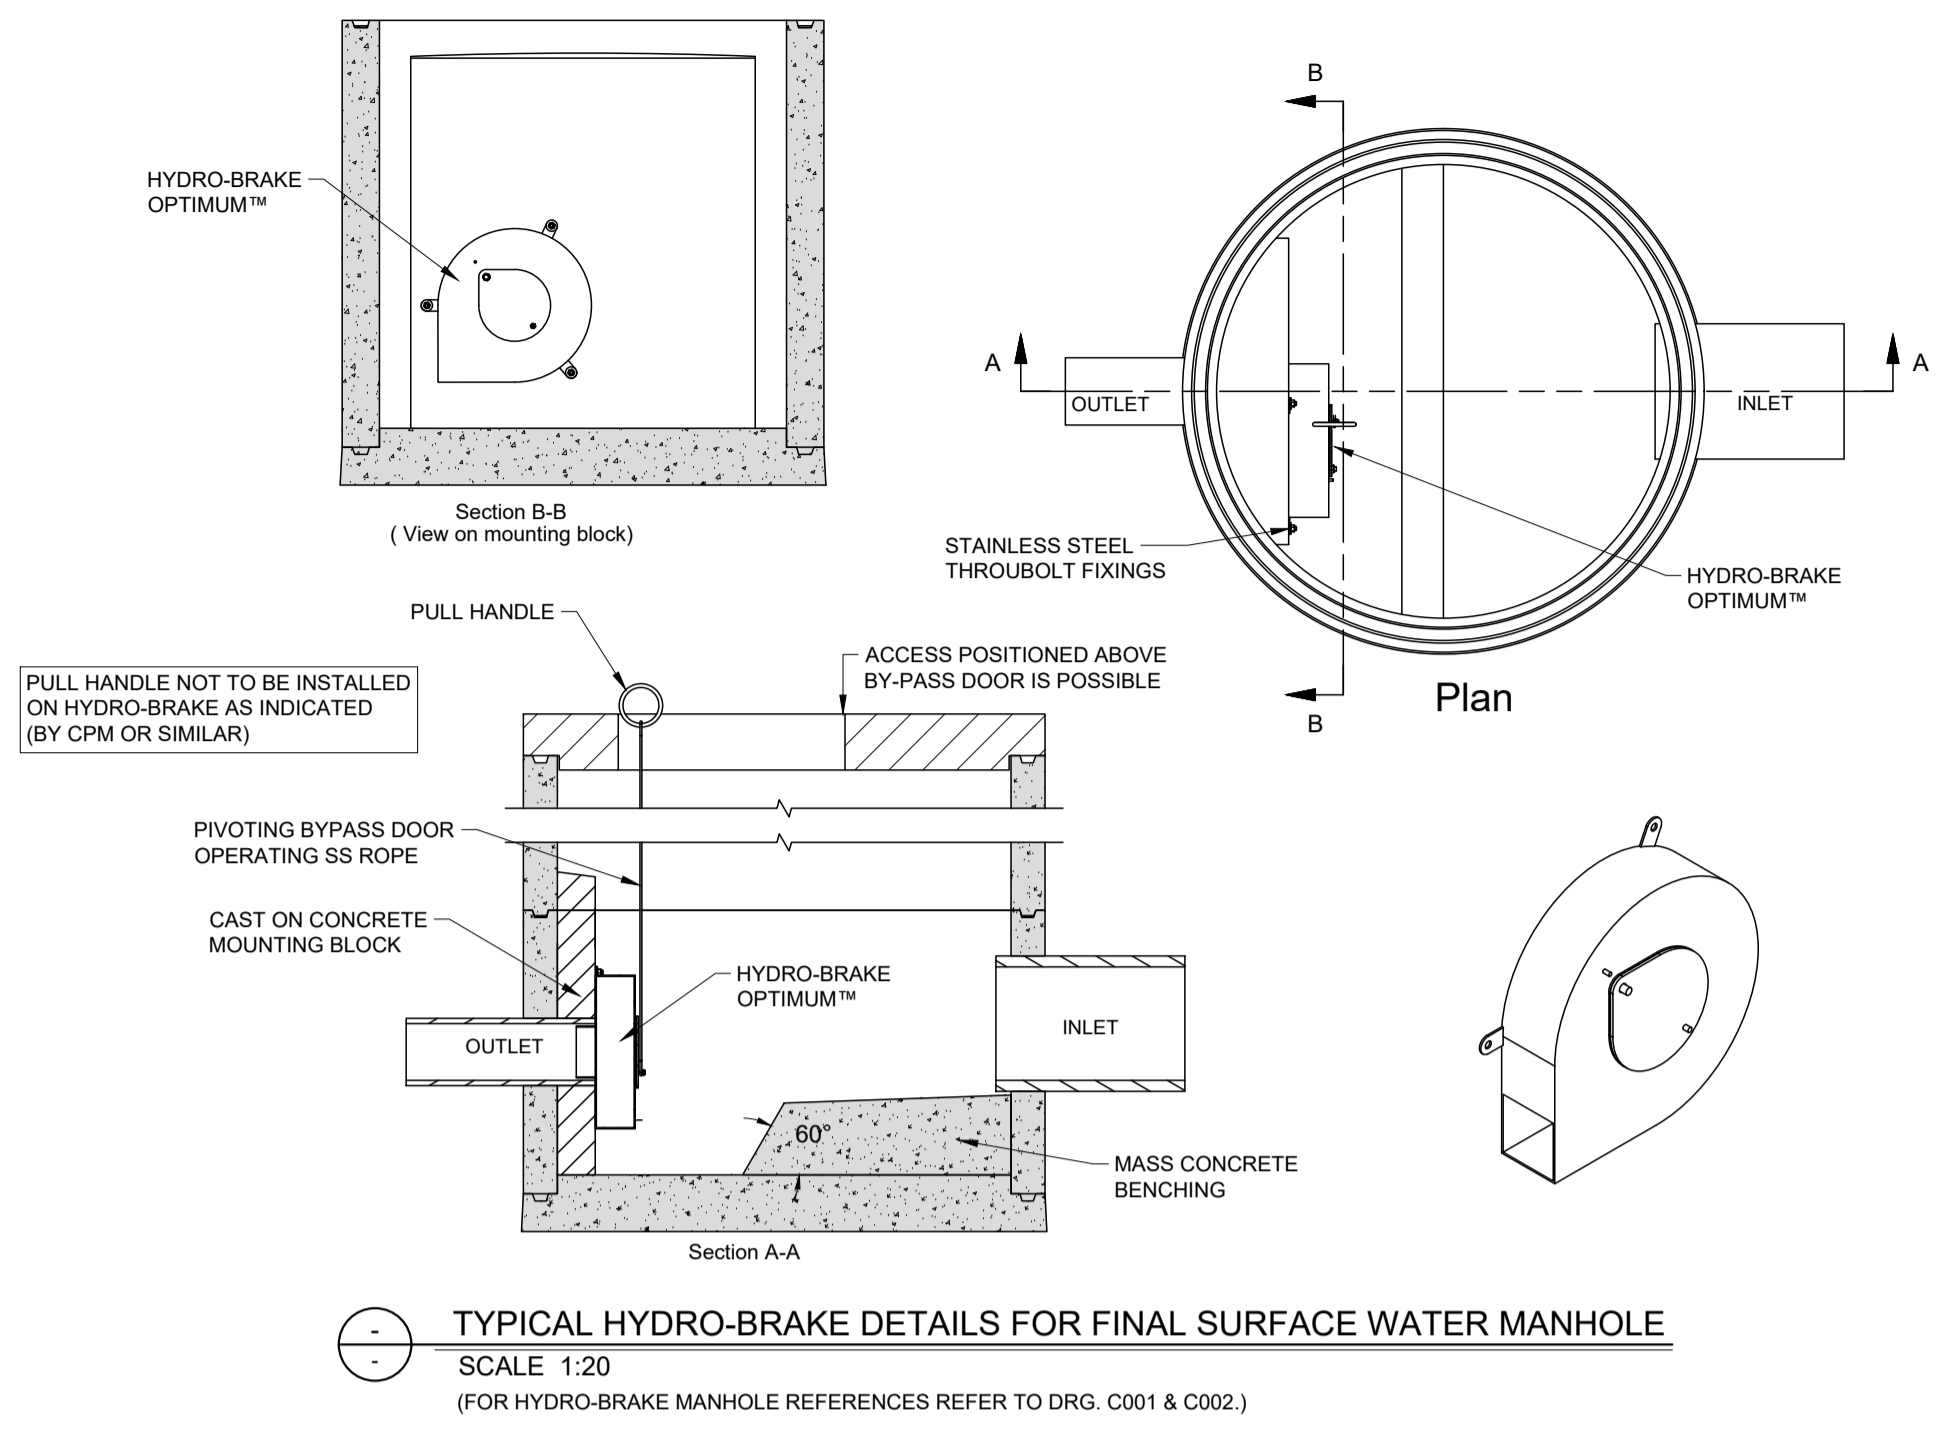
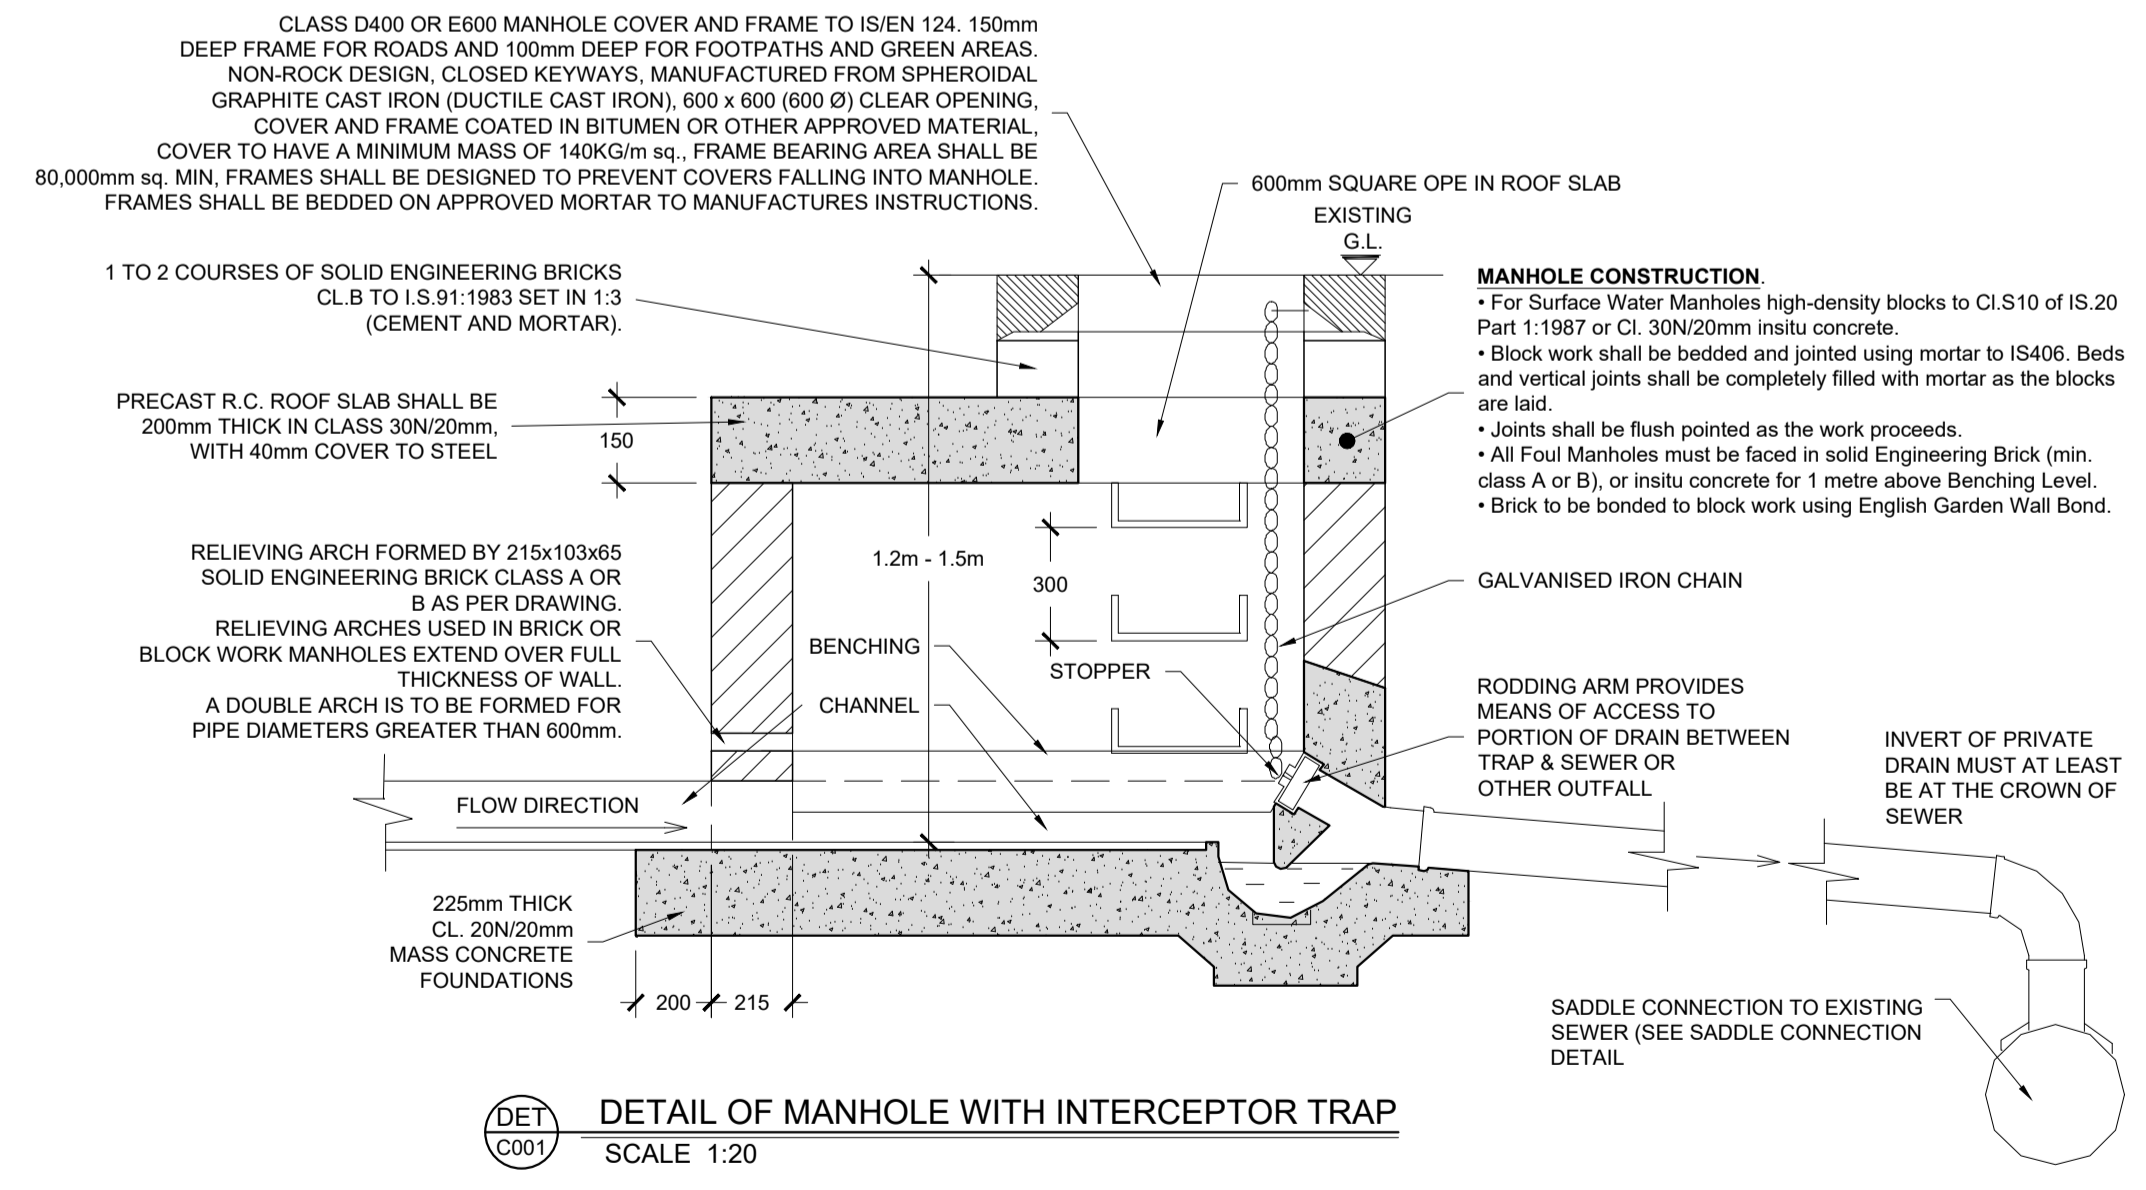


REVISION SCHEDULE					
REV. NO.	REV. DESCRIPTION	REV. DATE	DRAWN	CHECKED	
PL1	ISSUED FOR PLANNING	04/11/2019	JPC	JFC	
PL2	IRISH WATER COMMENTS INCORPORATED	17/12/2019	JPC	JFC	
PL3	ISSUED FOR PLANNING	17/02/2020	JPC	JFC	

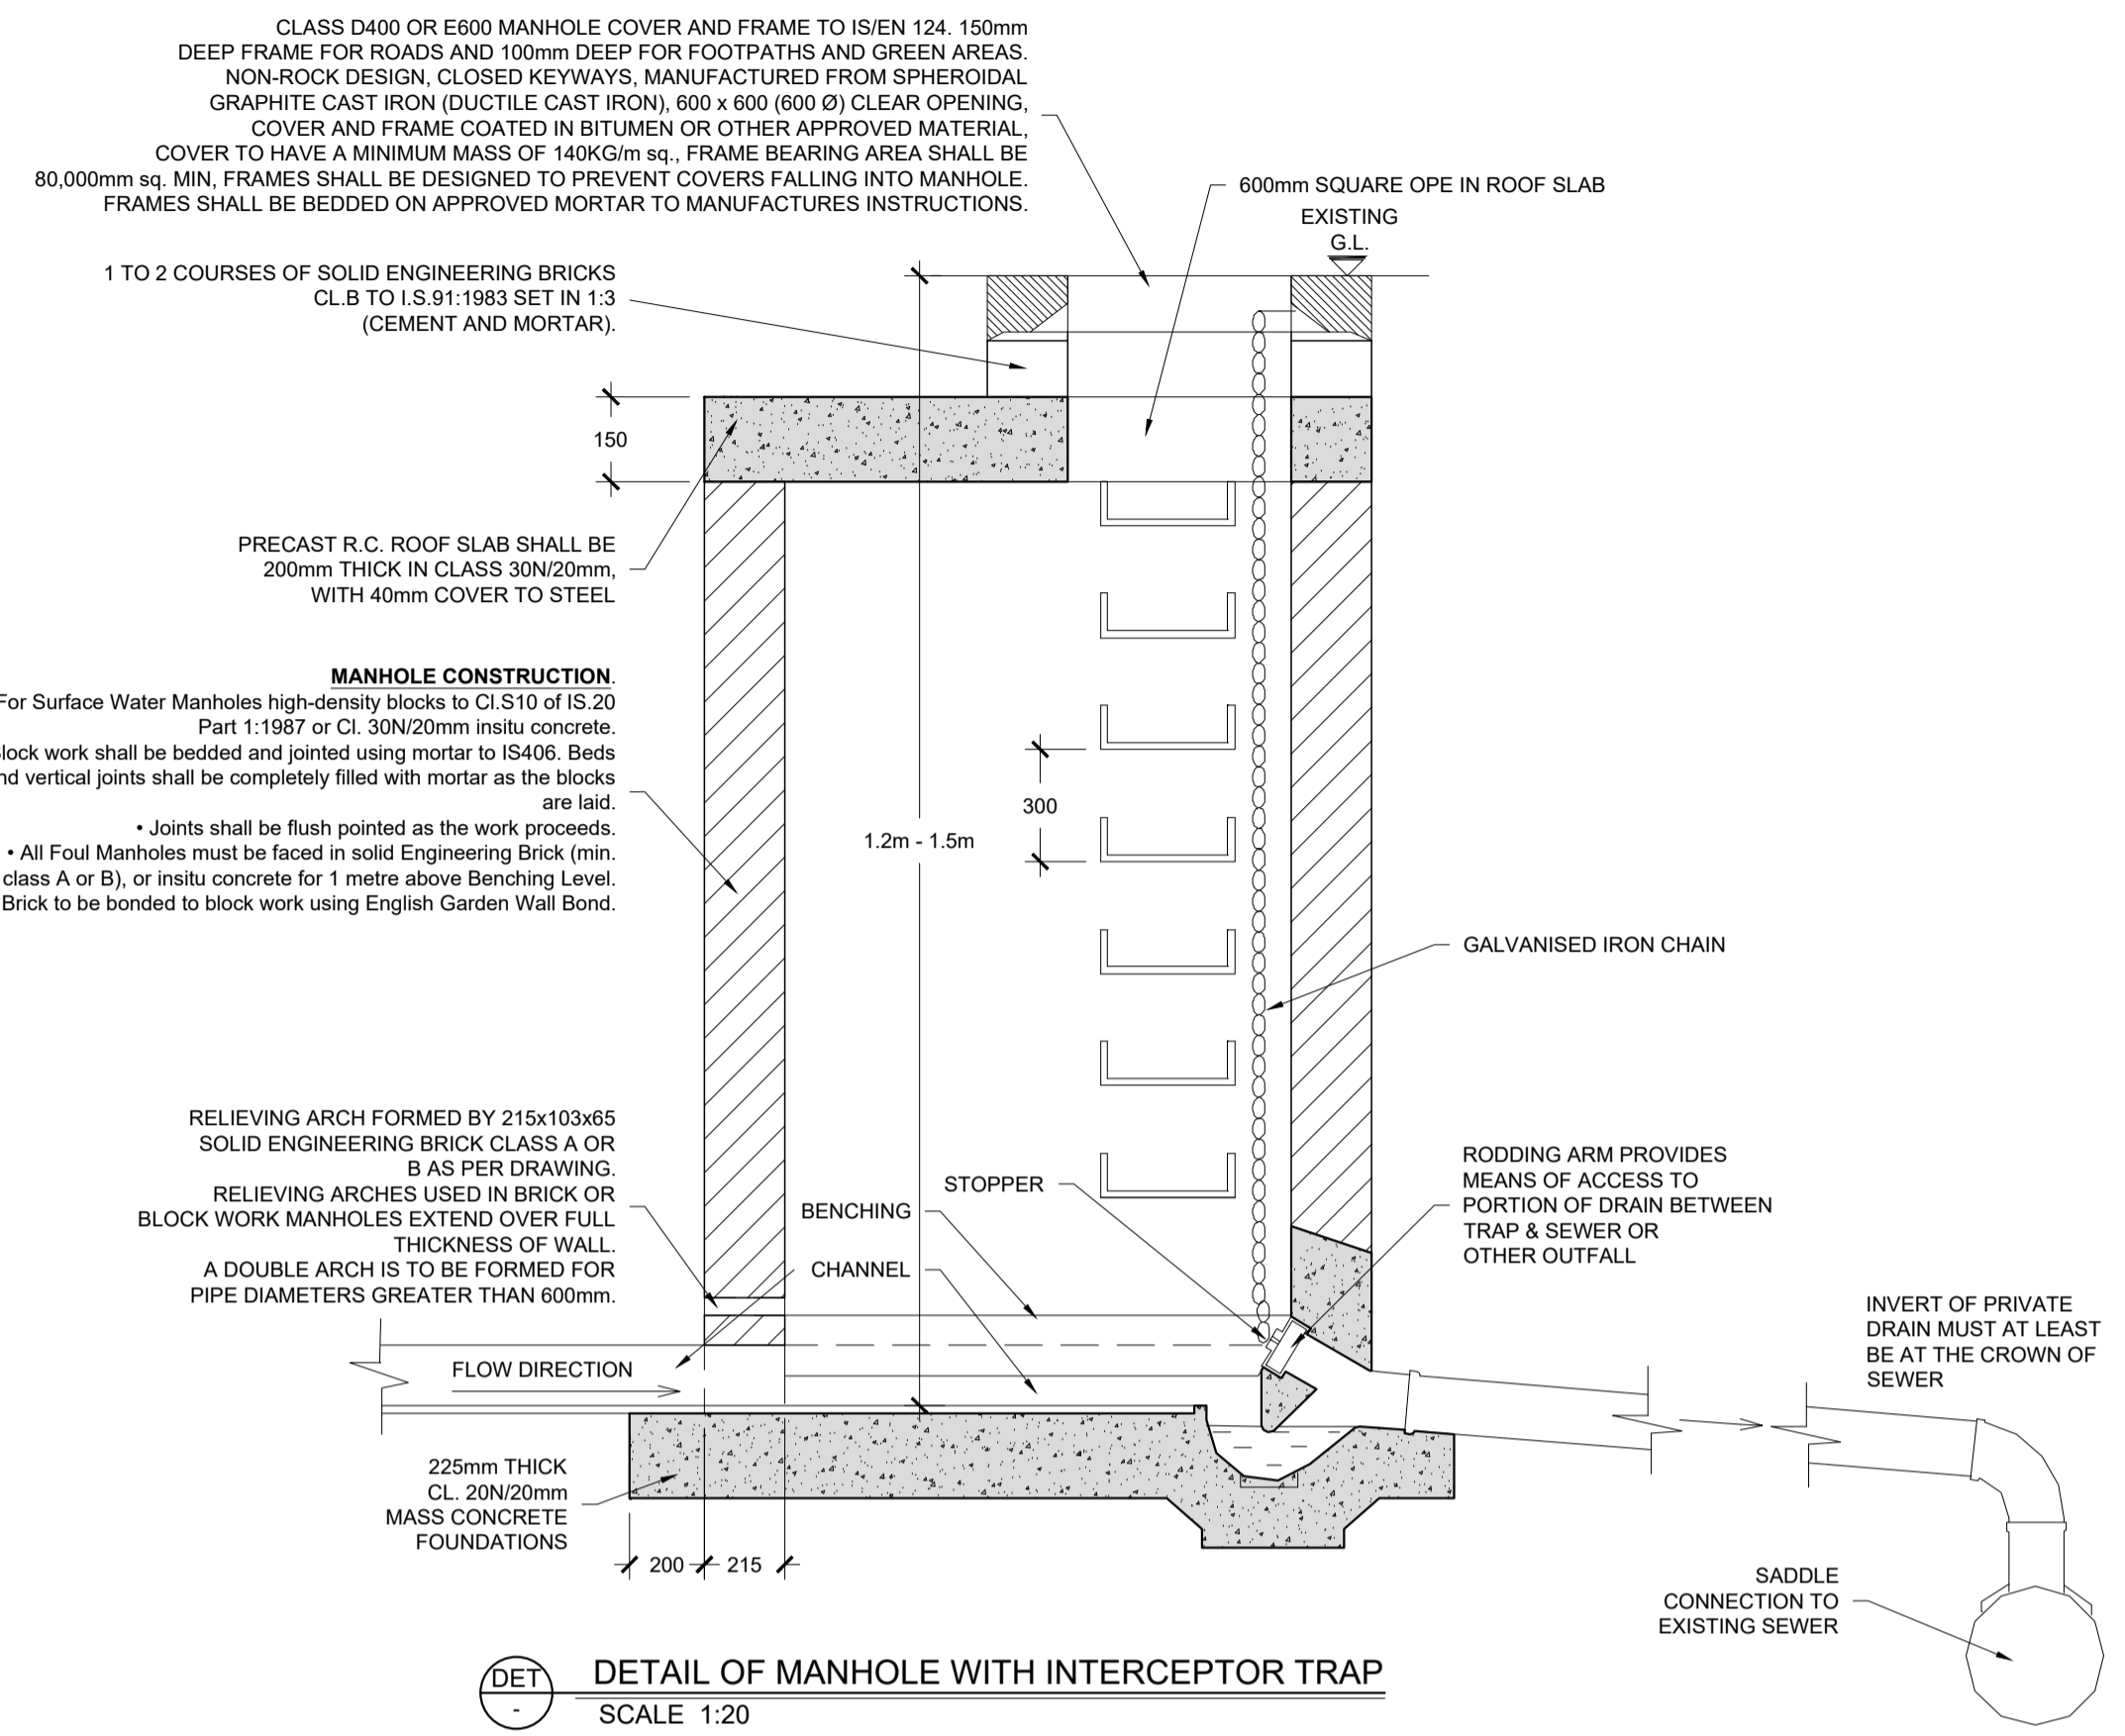

Drawing Stage:	Project Details:
PLANNING	Site Address: DUBLIN ROAD, SWORDS, Co. DUBLIN
	Client: JACKO INVESTMENTS
	Architect: AUGHEY O'FLAHERTY ARCHITECTS
	M&E Designer:
	Contractor:

Notes	
1. ALL ENGINEERS DRAWINGS TO BE READ IN CONJUNCTION WITH RELEVANT DRAWINGS AND SPECIFICATIONS.	6. ALL LEVELS ARE STRUCTURAL UNLESS NOTED OTHERWISE.
2. ALL SETTING OUT TO ARCHITECTS DRAWINGS.	7.
3. DO NOT SCALE FROM ENGINEERS DRAWINGS.	
4. ANY DISCREPANCIES BETWEEN DRAWINGS, SKETCHES, VERBAL INSTRUCTIONS AND SITE CONDITIONS TO BE REFERRED TO THE DESIGN TEAM BEFORE WORK COMMENCES.	

Drawn by: JPC	Checked by: KO'M	Approved by: JFC	Date: 01/10/2019
Project Name: THE LORD MAYOR REDEVELOPMENT		Scale: A.S. @ A1	Project Number: 1867
Drawing Title: STANDARD DRAINAGE DETAILS SHEET 2		Project: SA	Originator: CORA
Zone: 00	Level: ZZ	Type: DR	Discipline: C
Drawing No: 0012	Stage: 04	Revision: PL3	

**CORA** CONSULTING ENGINEERS  
 Behan House, 10 Lower Mount St., Dublin 2. D02 HT71  
 Tel: +353 (0)1 661 1100  
 e-mail: info@cora.ie  
 Web: www.cora.ie