


07 Section GG
1:200 @A1

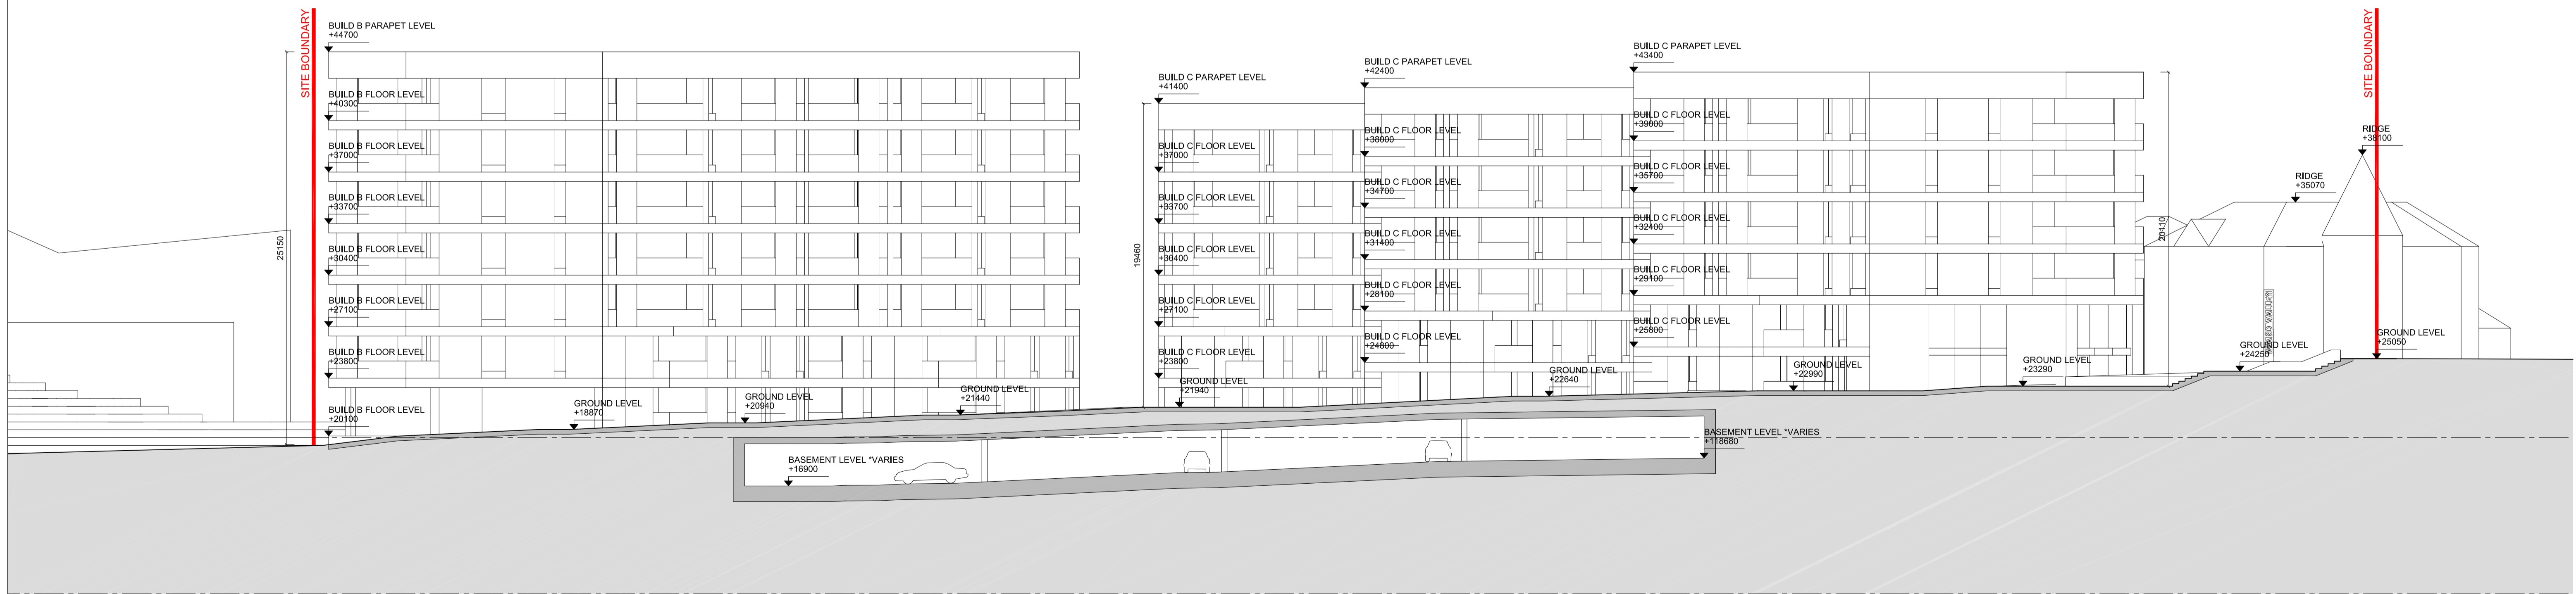

08 Section HH
1:200 @A1

DO NOT SCALE FROM THIS DRAWING. WORK ONLY FROM FIGURED DIMENSIONS.
ALL ERRORS AND OMISSIONS TO BE REPORTED TO THE ARCHITECT.
THIS DRAWING TO BE READ IN CONJUNCTION WITH RELEVANT CONSULTANT'S DRAWINGS.

no.	description	date	rev

no.	description	date	rev

client JACKO INVESTMENTS
project LORD MAYORS REDEVELOPMENT, SWORDS
drawing no. 1808 **P2.105**
drawing scale 1:200

ISSUED FOR PLANNING SUBMISSION 07 02 20

aughey o' flaherty architects
32 nassau street dublin 2 tel 01 6729932 fax 01 4982478 e-mail info@aof.ie